
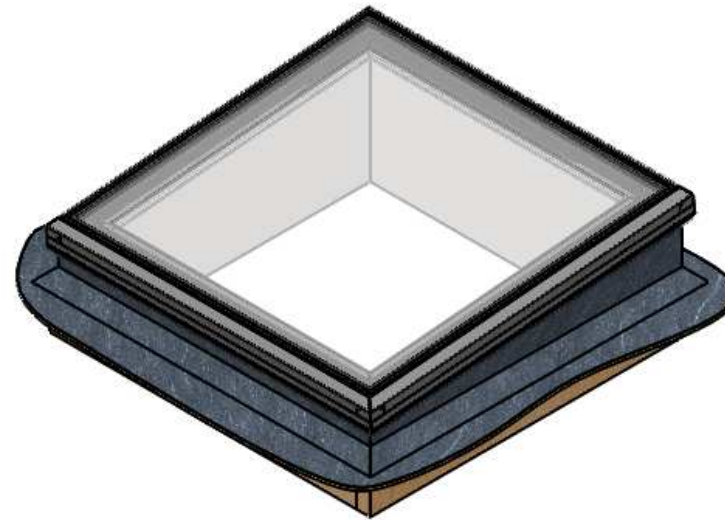
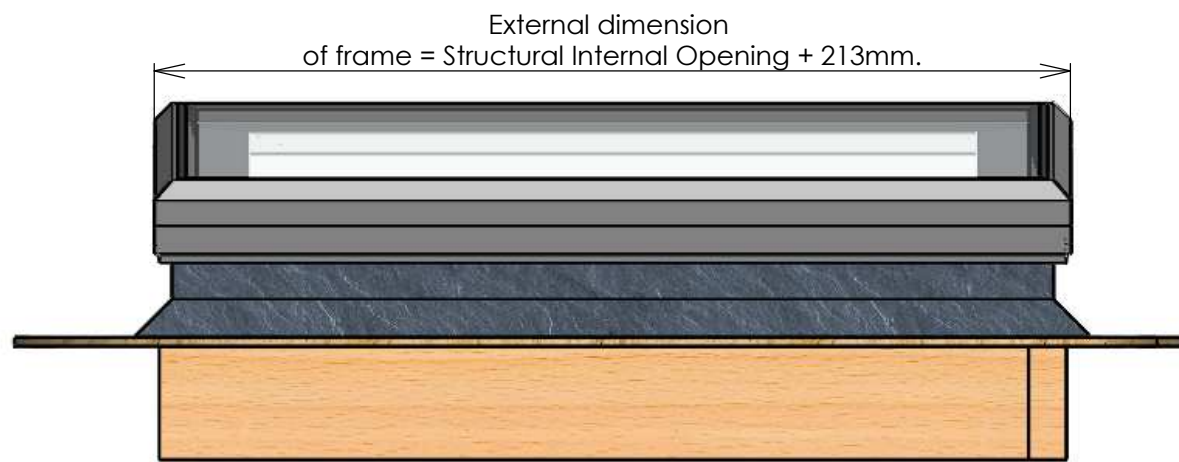


External dimension
of frame =
Structural Internal Opening
+ 213mm.

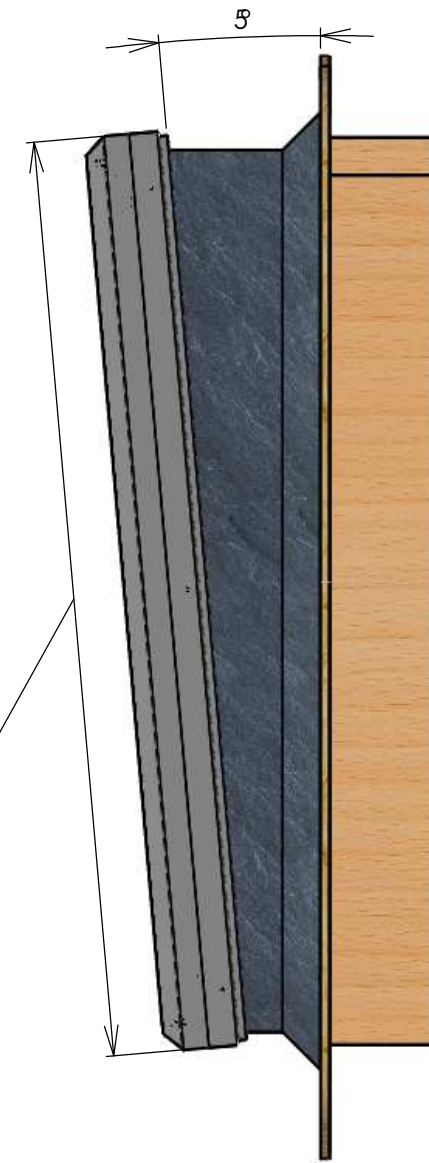

Customer
-

Title
Skyview.

Date
02/06/2015

Drawn By
WK

Material

Project
STD-1601-001 (I)


© 2014 This drawing remains the property of
Sunsquare Limited and must not be copied or
passed to a third party without written permission.

Sunsquare Limited
Unit D1 Drinkstone Investment Park
Kempson Way
Bury St Edmunds
Suffolk IP32 7AR
0845 226 3172




sunsquare.co.uk

ZONE	REV.	DESCRIPTION	DATE	APPROVED
REVISIONS				

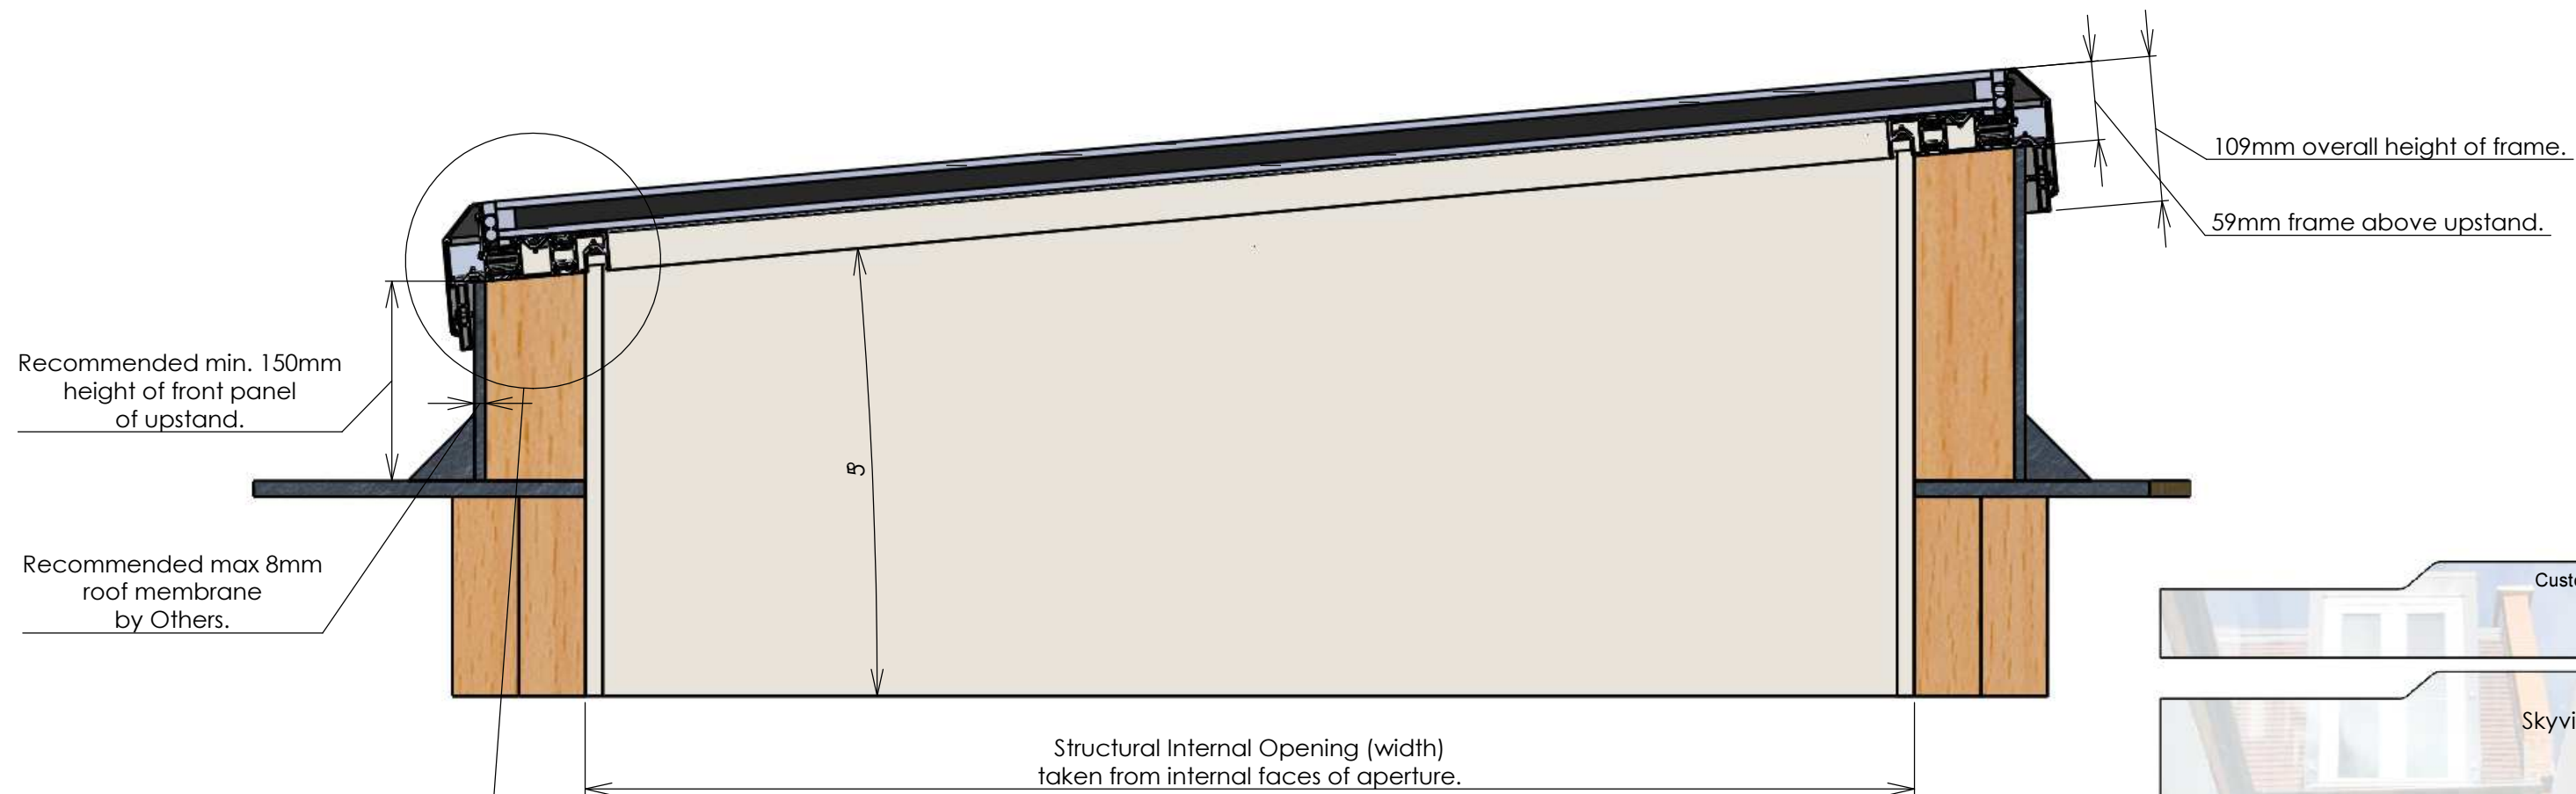

SECTION A-A

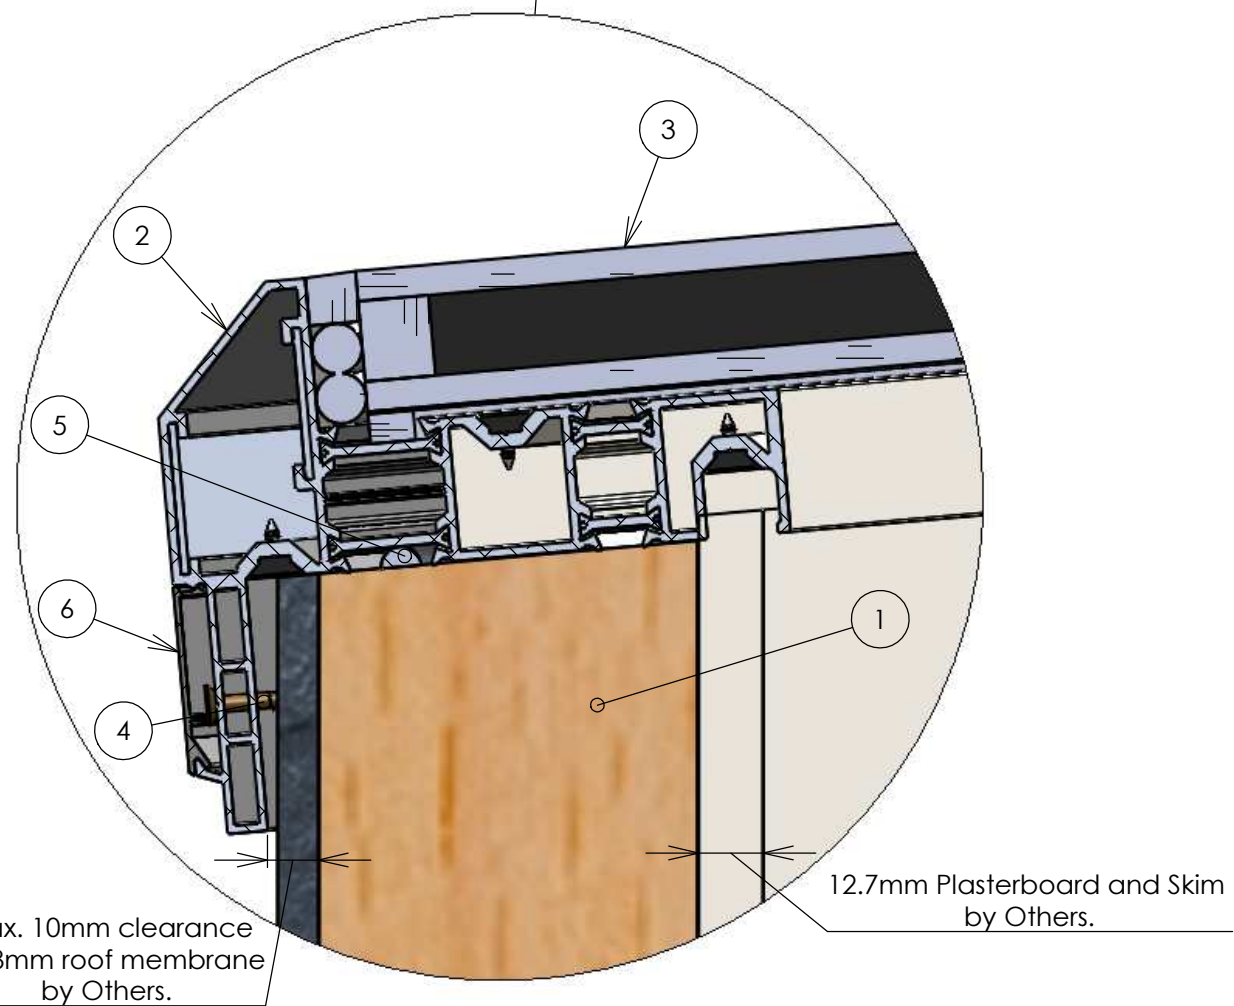

Customer
-

Title
Skyview.

Date
02/06/2015

Drawn By
WK

Material
N/A


Project
STD-1601-002 (I)

© 2014 This drawing remains the property of Sunsquare Limited and must not be copied or passed to a third party without written permission.


ITEM NO.	DESCRIPTION	QTY.
1	75mm fully insulated upstand supplied by Sunsquare Ltd.	1
2	Skyview frame.	1
3	28mm Insulated Glass Unit.	1
4	4.5x50 Wood Screw.	12
5	8mm bead of neutral curing silicone sealant to perimeter of upstand applied prior to fitting of skylight by Others.	N/A
6	Skyview capping.	4

Sunsquare Limited
Unit D1 Drinkstone Investment Park
Kempson Way
Bury St Edmunds
Suffolk IP32 7AR
0845 226 3172

sunsquare.co.uk

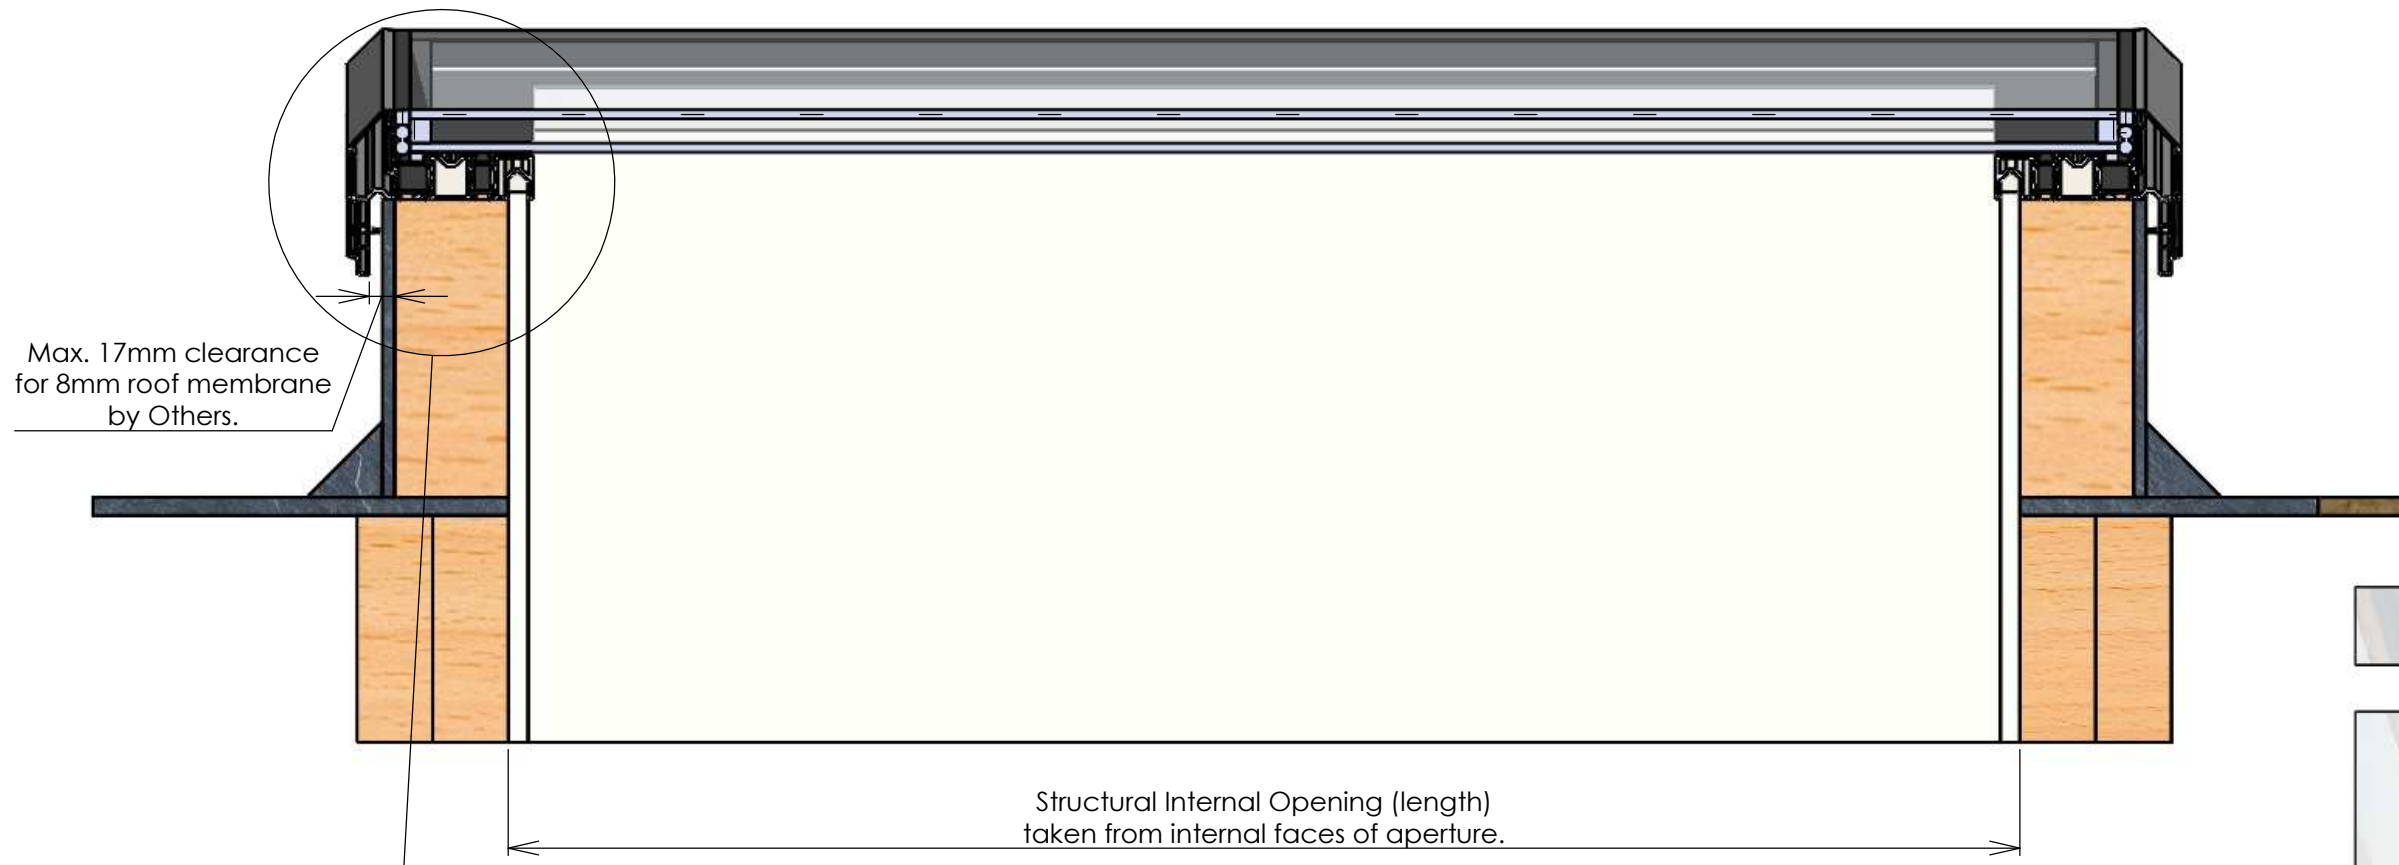

SECTION B-B

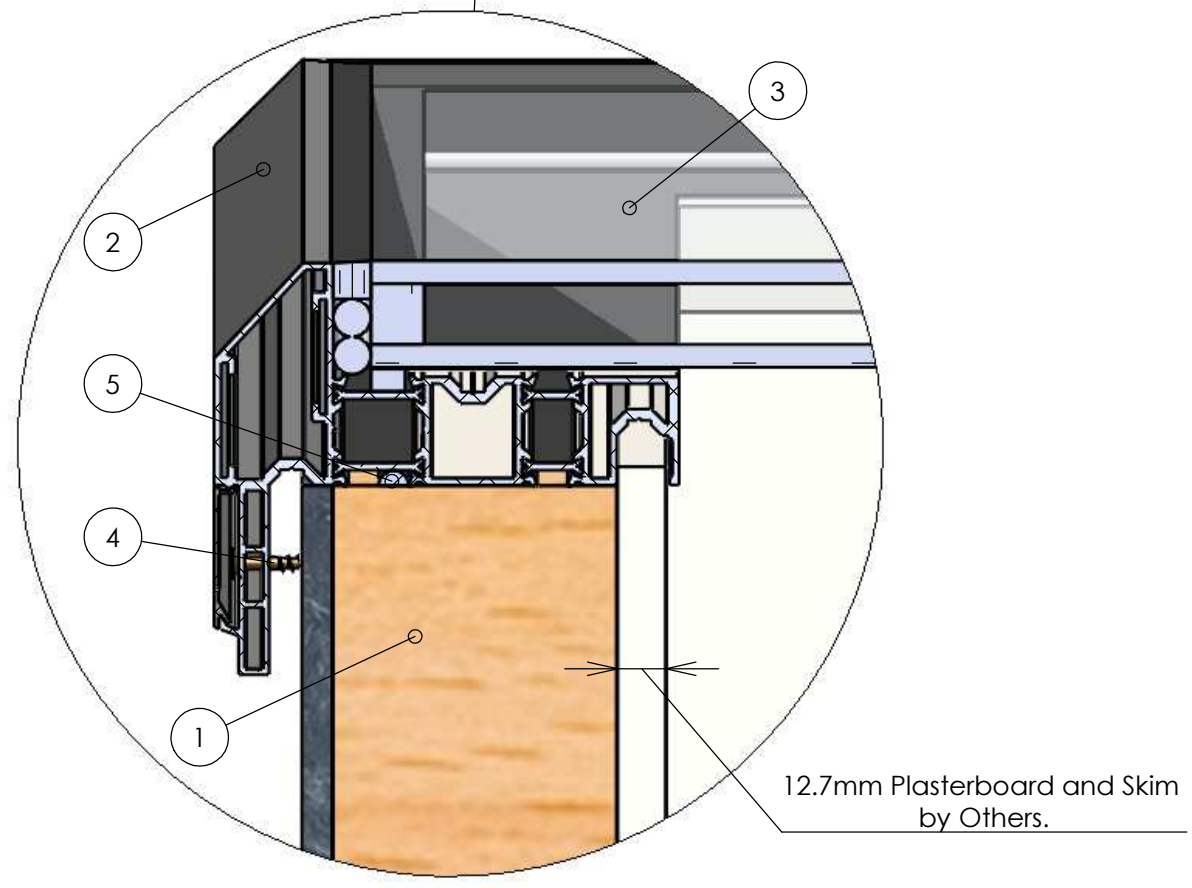

12.7mm Plasterboard and Skim by Others.

Customer
-

Title
Skyview.

Date
02/06/2015

Drawn By
WK

Material
N/A

Project
STD-1601-003 (I)


© 2014 This drawing remains the property of Sunsquare Limited and must not be copied or passed to a third party without written permission.

ITEM NO.	DESCRIPTION	QTY.
1	75mm fully insulated upstand supplied by Sunsquare Ltd.	1
2	Skyview frame.	1
3	28mm Insulated Glass Unit.	1
4	4.5x50 Wood Screw.	12
5	8mm bead of neutral curing silicone sealant to perimeter of upstand applied prior to fitting of skylight by Others.	N/A
6	Skyview capping.	4


Sunsquare Limited
Unit D1 Drinkstone Investment Park
Kempson Way
Bury St Edmunds
Suffolk IP32 7AR
0845 226 3172



sunsquare.co.uk

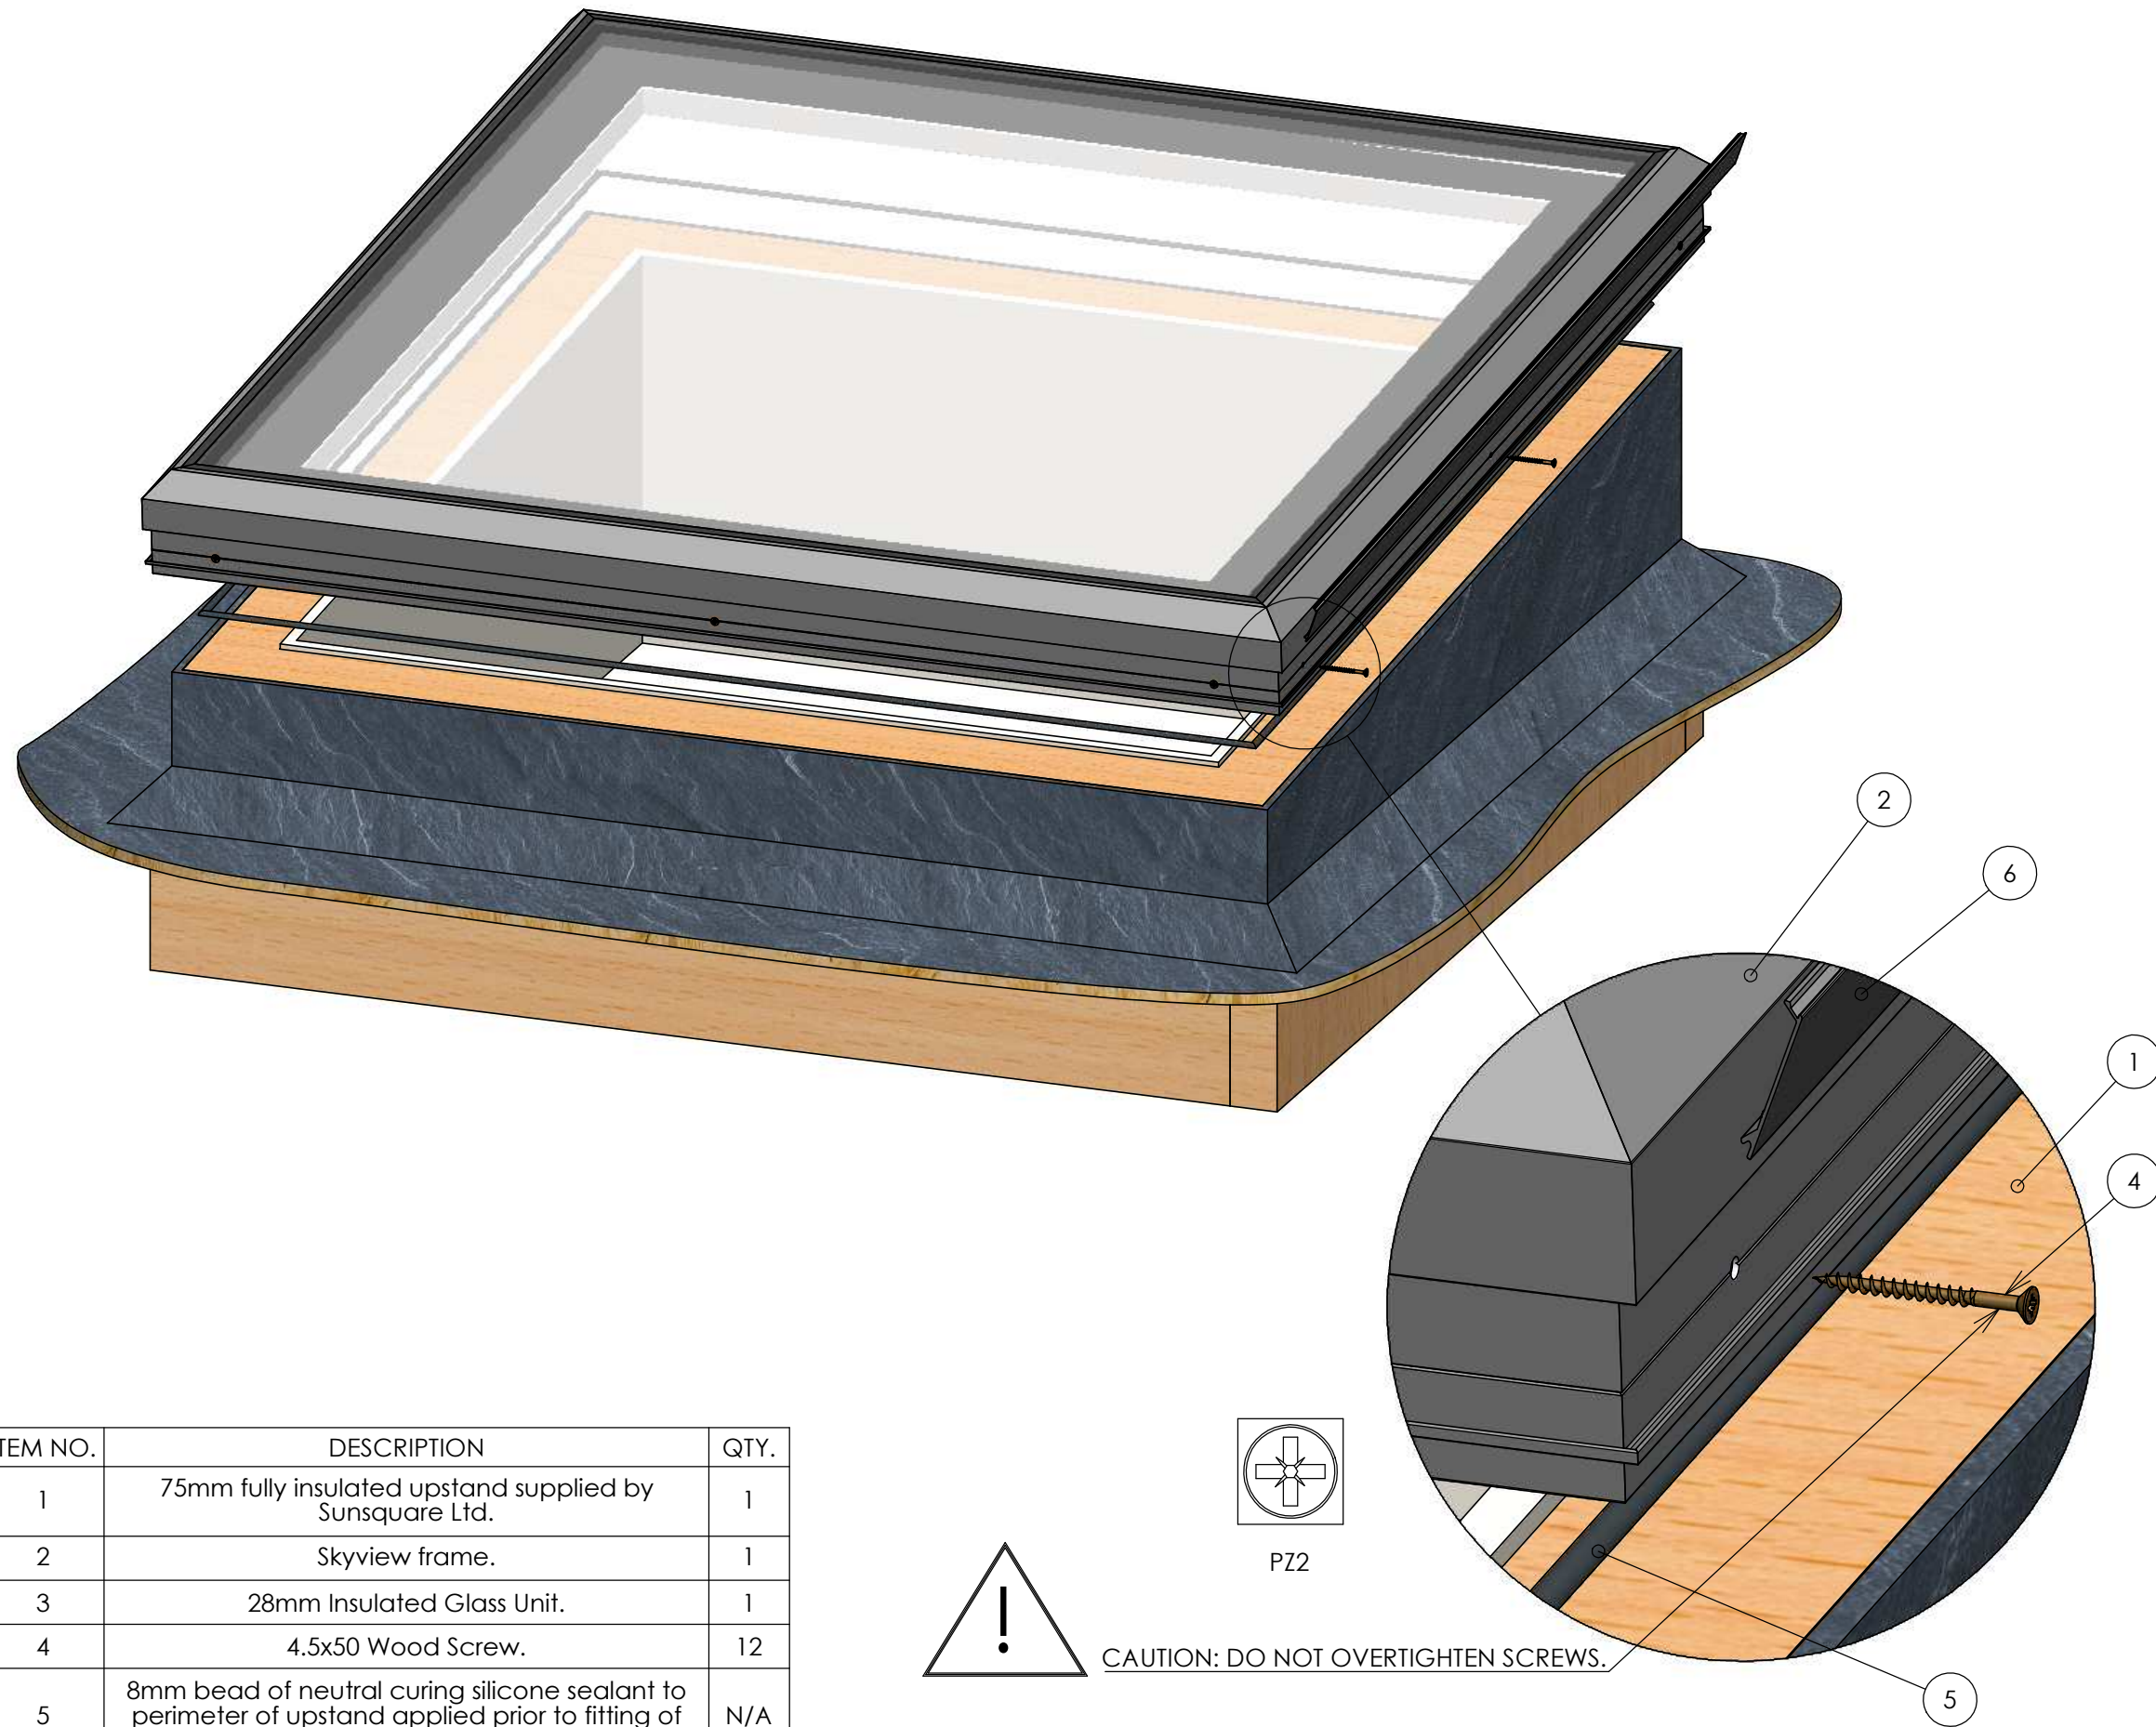

ITEM NO.	DESCRIPTION	QTY.
1	75mm fully insulated upstand supplied by Sunsquare Ltd.	1
2	Skyview frame.	1
3	28mm Insulated Glass Unit.	1
4	4.5x50 Wood Screw.	12
5	8mm bead of neutral curing silicone sealant to perimeter of upstand applied prior to fitting of skylight by Others.	N/A
6	Skyview capping.	4

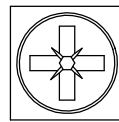

PZ2



CAUTION: DO NOT OVERTIGHTEN SCREWS.

Customer	-
Title	Skyview.
Date	02/06/2015
Drawn By	WK
Material	N/A
Project	STD-1601-004 (I)

© 2014 This drawing remains the property of Sunsquare Limited and must not be copied or passed to a third party without written permission.

Sunsquare Limited
 Unit D1 Drinkstone Investment Park
 Kempson Way
 Bury St Edmunds
 Suffolk IP32 7AR
 0845 226 3172



sunsquare.co.uk