

Customer  
-

Title  
Horizon with paving slab.

Date  
24/06/2015

Drawn By  
WK

Material  
N/A


Project  
STD-1301-HORIZON (I)005 (I)

© 2014 This drawing remains the property of Sunsquare Limited and must not be copied or passed to a third party without written permission.

Sunsquare Limited  
Unit D1 Drinkstone Investment Park  
Kempson Way  
Bury St Edmunds  
Suffolk IP32 7AR  
0845 226 3172




sunsquare.co.uk

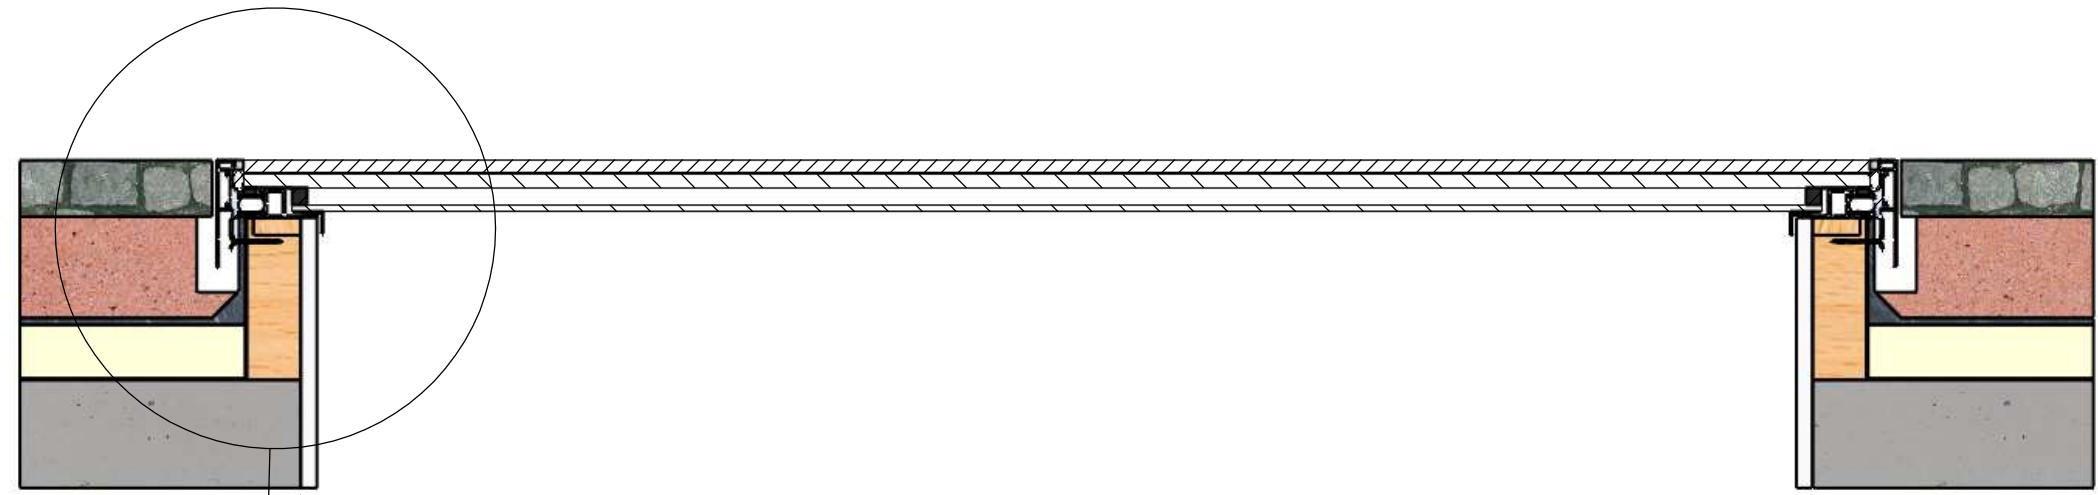

Structural Internal Opening (width)  
taken from internal faces of aperture.

SECTION C-C

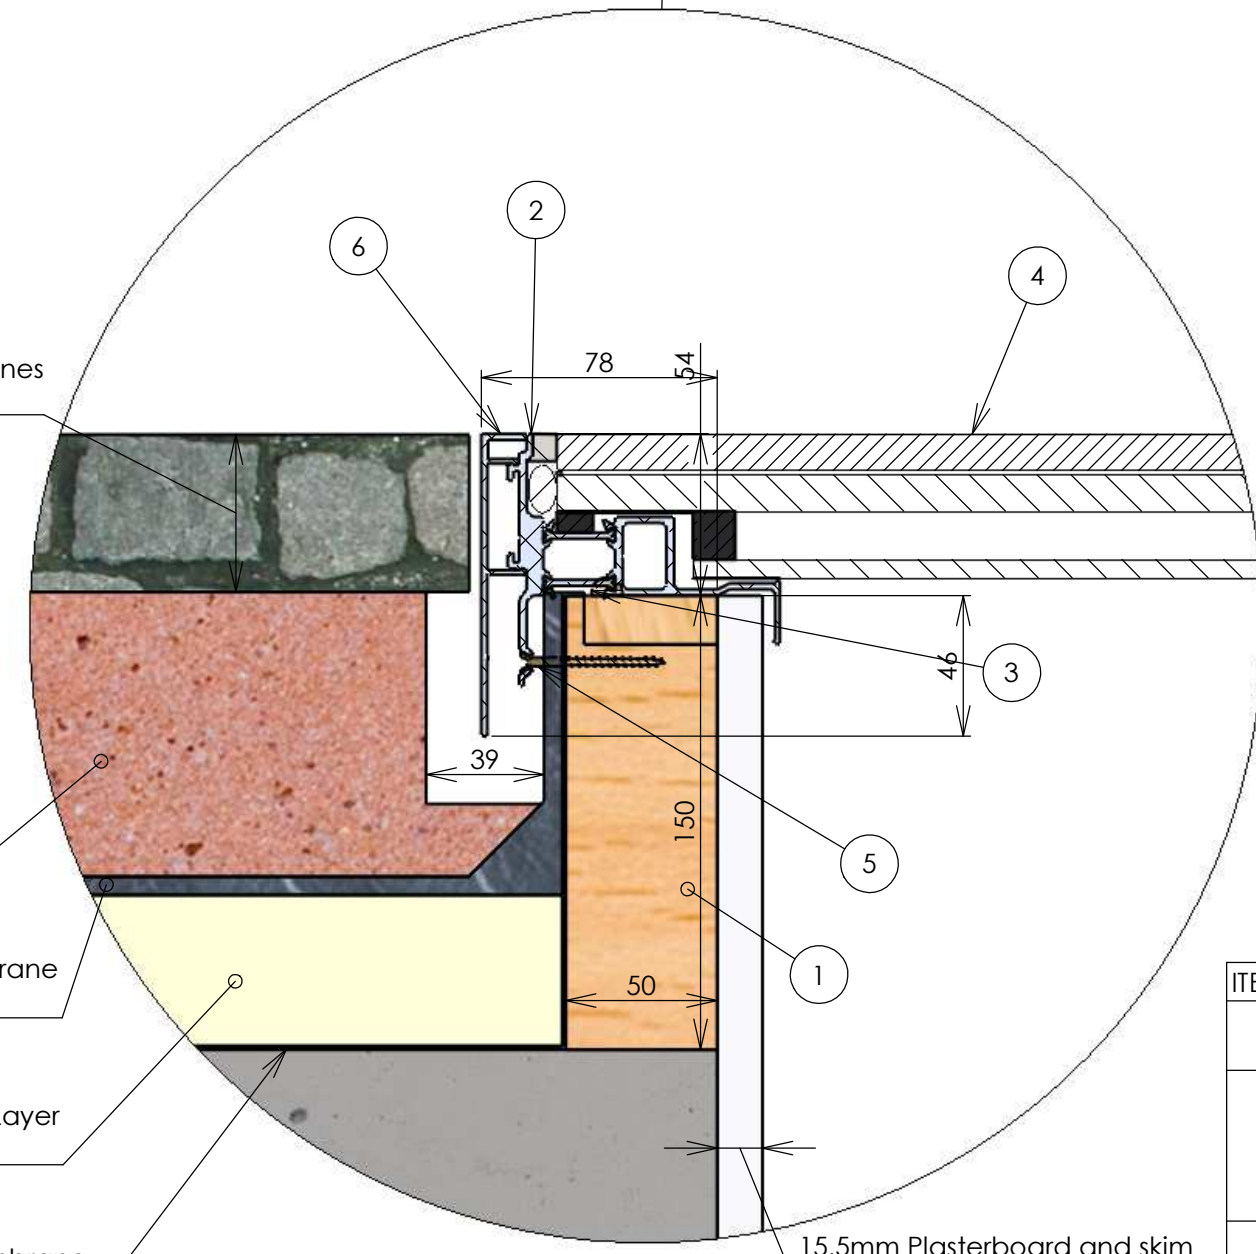

52mm Paving stones  
by Others.

Concrete Layer  
by Others.

6mm Roof membrane  
by Others.

50mm Insulation Layer  
by Others.

Damp-proof membrane  
by Others.

15.5mm Plasterboard and skim  
by Others.

ITEM NO.	DESCRIPTION	QTY.
1	50x150mm fully insulated upstand supplied by Sunsquare Limited.	1
2	Factory glazed frame constructed from extruded aluminium profile, thermally broken with polyamide insulation sections. Supplied as standard polyester powder coated to internal 9010 (White) and external RAL 9005 (Black).	1
3	8mm bead of neutral curing silicone sealant to perimeter of upstand applied prior to fitting of skylight.	N/A
4	Walk-on 47.5mm insulating glass unit.	1
5	4.5x50 Wood Screw.	12
6	Extruded aluminium 'clip-on' capping profile, supplied as standard polyester powder coated to RAL 7015 (Slate Grey).	4

Customer  
-

Title  
Horizon with paving slab.

Date  
24/06/2015

Drawn By  
WK

Material  
N/A

Project  
STD-1301-HORIZON (I)006 (I)

© 2014 This drawing remains the property of Sunsquare Limited and must not be copied or passed to a third party without written permission.

Sunsquare Limited  
Unit D1 Drinkstone Investment Park  
Kempson Way  
Bury St Edmunds  
Suffolk IP32 7AR  
0845 226 3172

sunsquare.co.uk