



Note:
 How to assemble upstand go to
[https://www.sunsquare.co.uk/products/upstand/30 Pyramid Roof Light installation guide](https://www.sunsquare.co.uk/products/upstand/30%20Pyramid%20Roof%20Light%20installation%20guide)
<https://www.sunsquare.co.uk/skylights-androoflights/pyramid-skylight/>

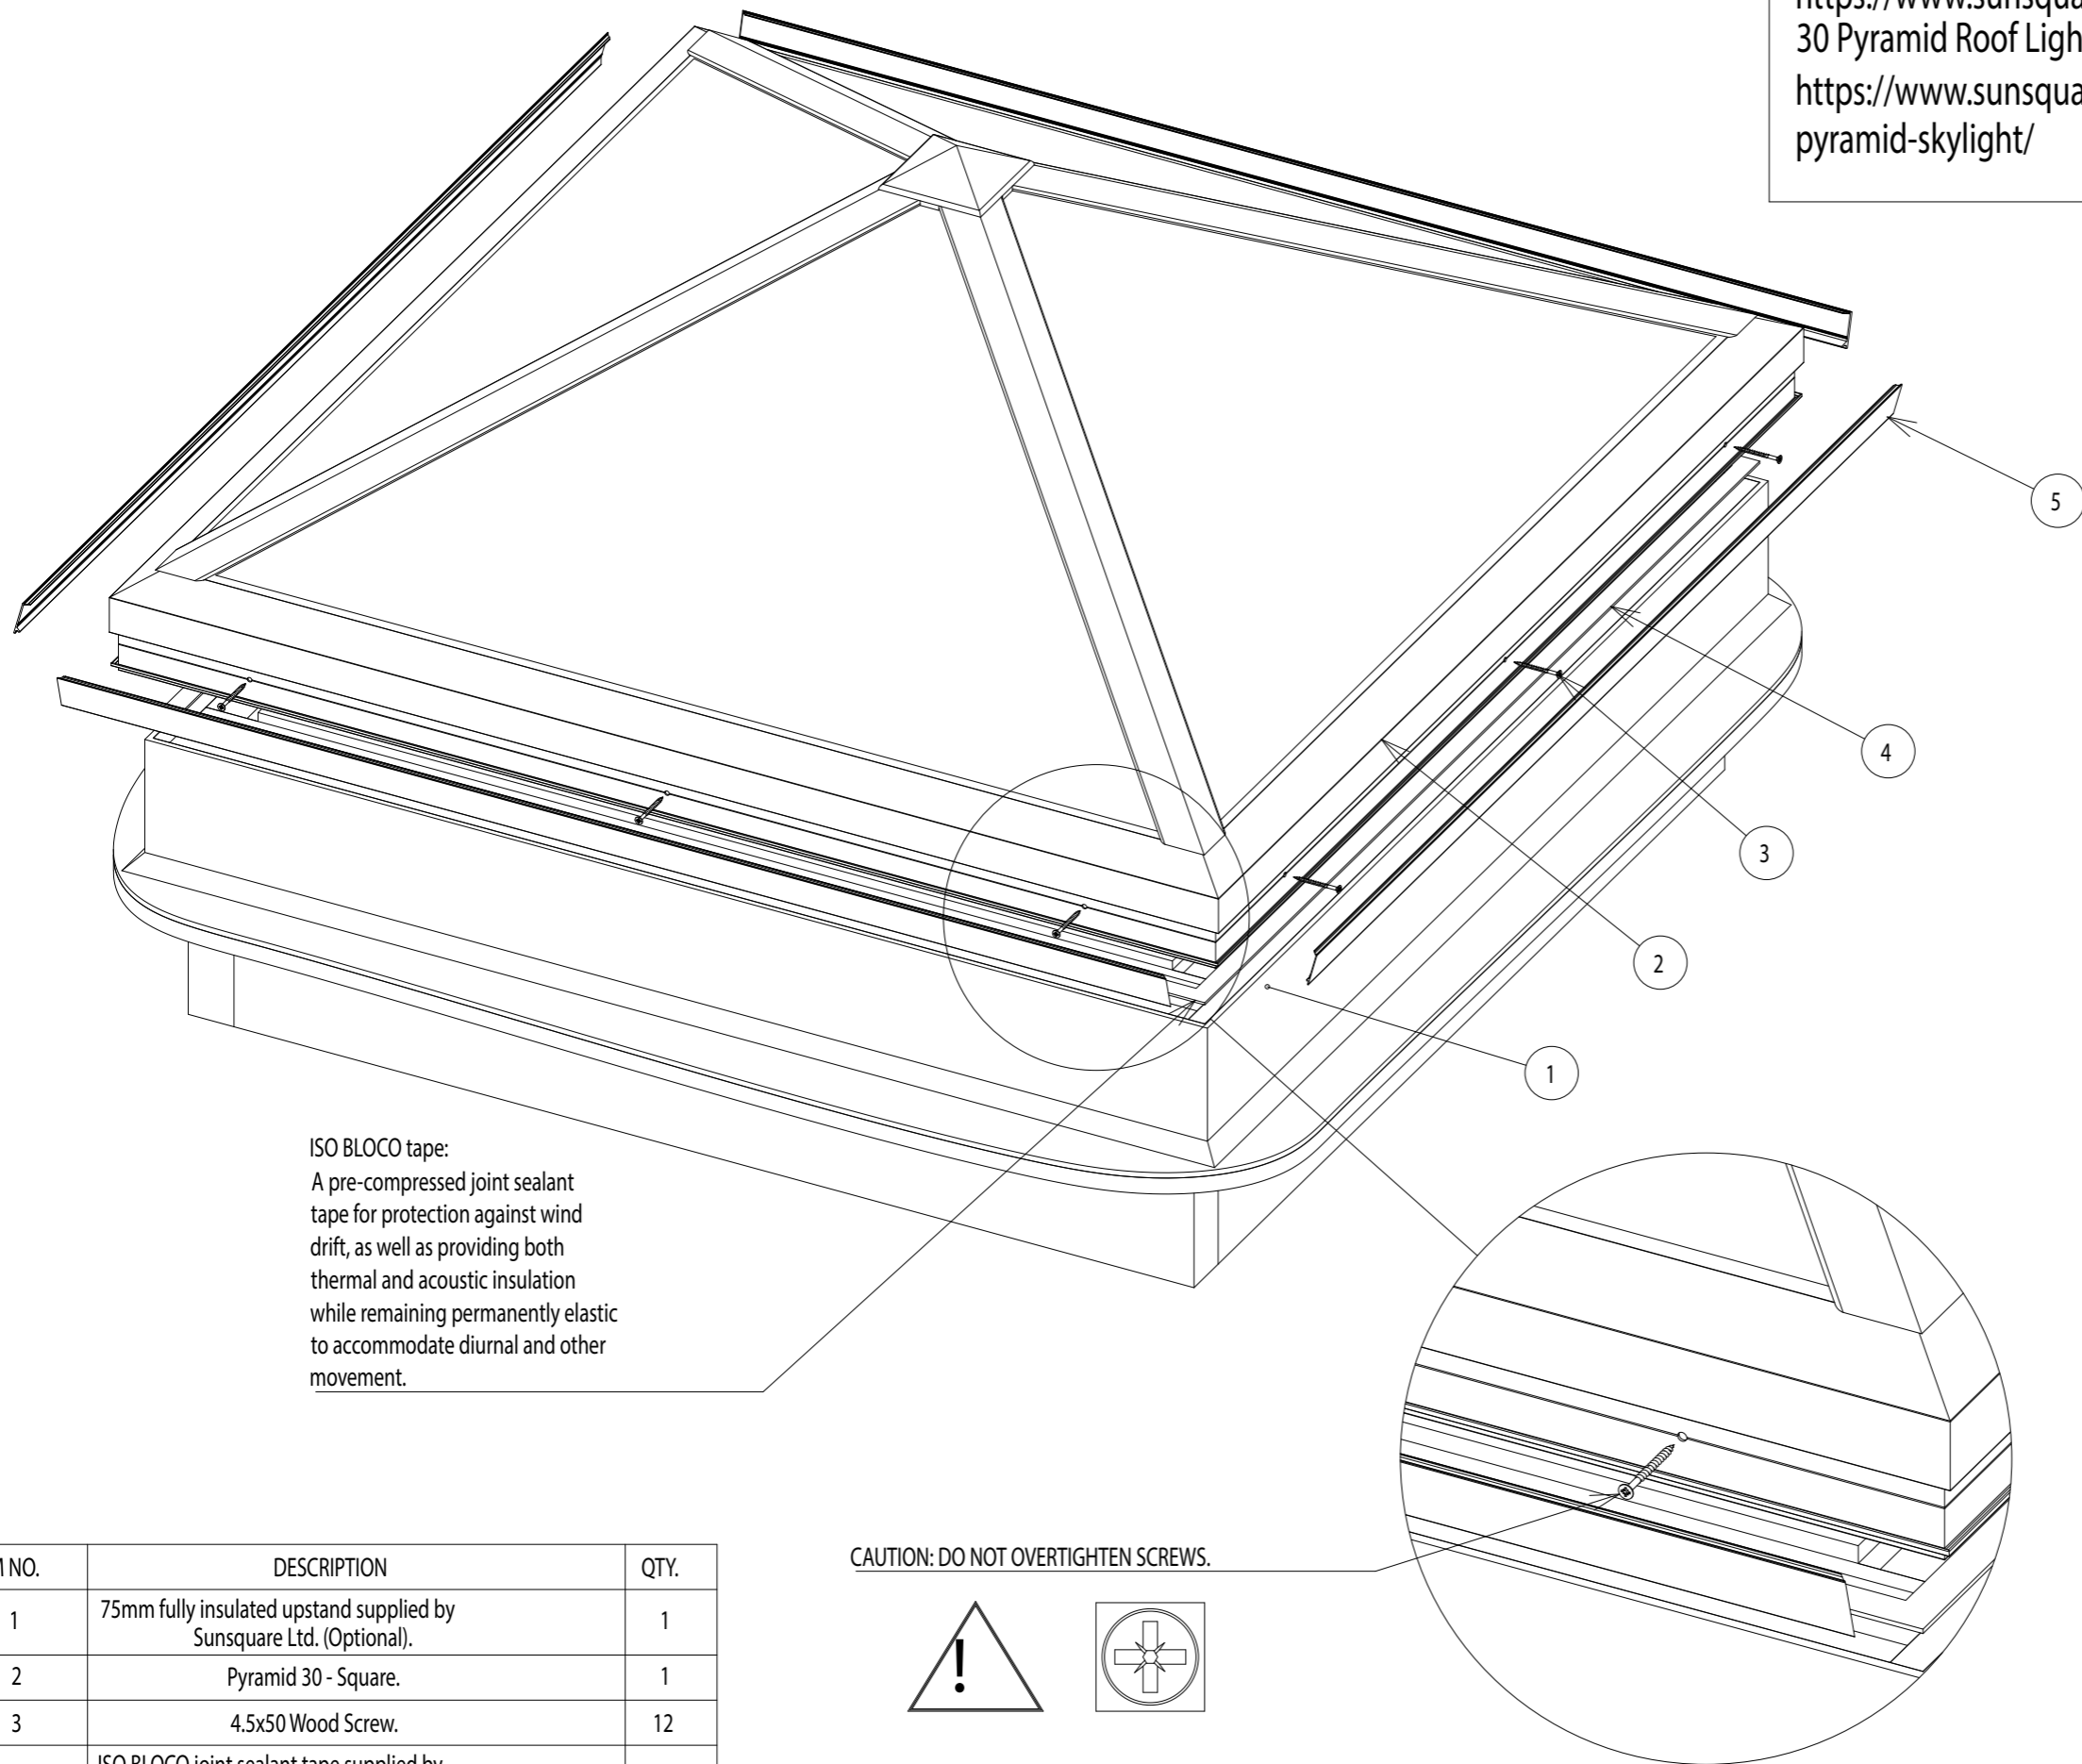

ISO BLOCO tape:
 A pre-compressed joint sealant tape for protection against wind drift, as well as providing both thermal and acoustic insulation while remaining permanently elastic to accommodate diurnal and other movement.

CAUTION: DO NOT OVERTIGHTEN SCREWS.

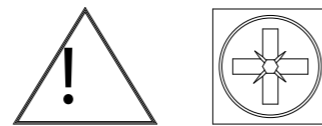

ITEM NO.	DESCRIPTION	QTY.
1	75mm fully insulated upstand supplied by Sunsquare Ltd. (Optional).	1
2	Pyramid 30 - Square.	1
3	4.5x50 Wood Screw.	12
4	ISO BLOCO joint sealant tape supplied by Sunsquare Ltd.	1
5	Pyramid capping.	4

Customer
 -
 Title
 Pyramid 30 - Square.

Date
 08/09/2014

Drawn By
 WK

Material

Project
 STD-1501-003 (I)

© 2014 This drawing remains the property of Sunsquare Limited and must not be copied or passed to a third party without written permission.

Sunsquare Limited
 Unit D1 Drinkstone Investment Park
 Kempson Way
 Bury St Edmunds
 Suffolk IP32 7AR
 0845 226 3172

sunsquare.co.uk