

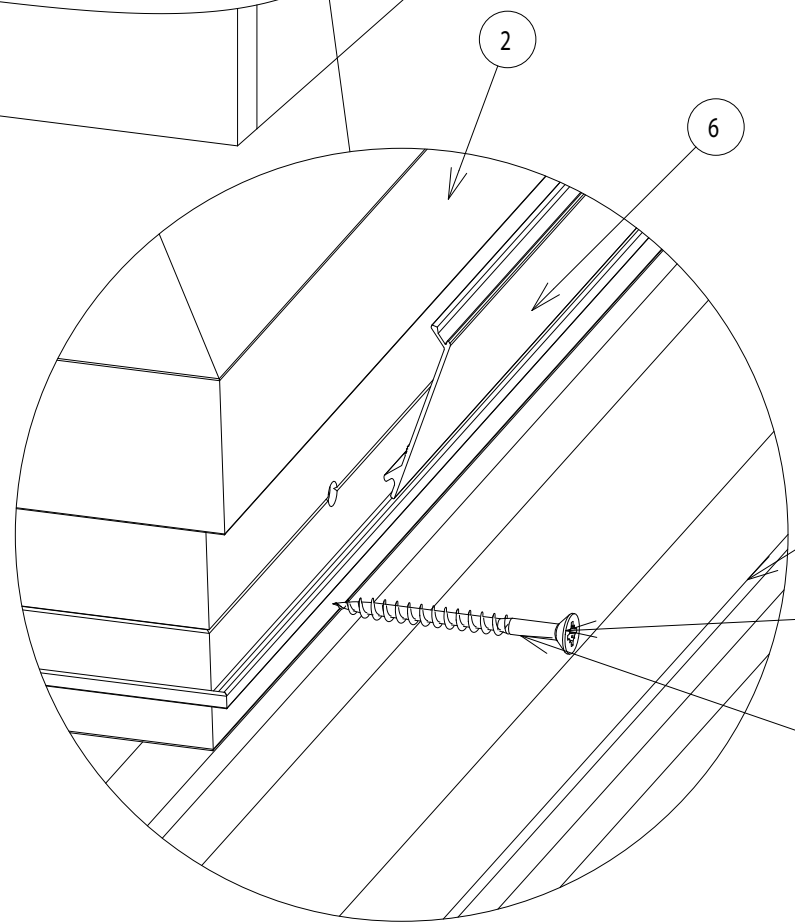
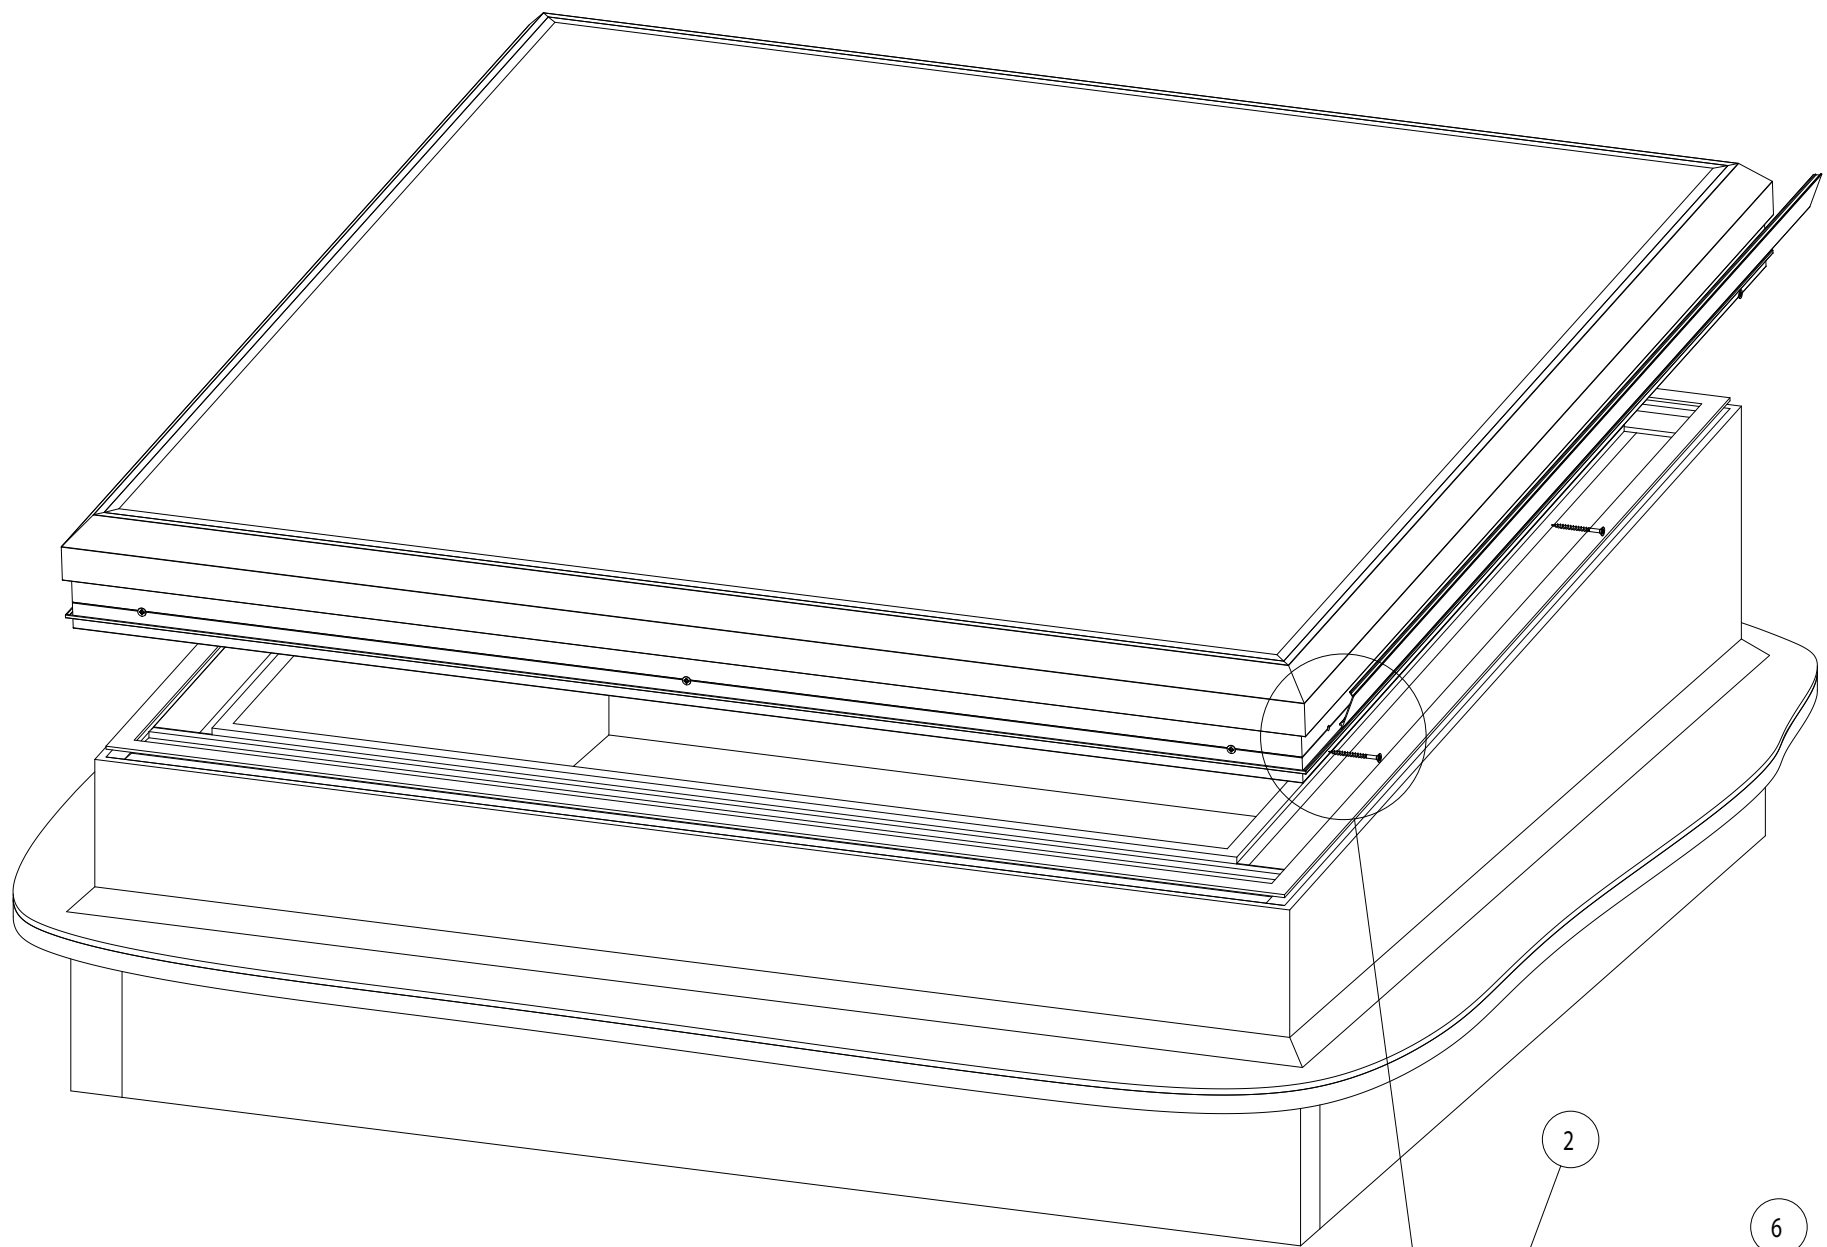


Note:
 How to assemble upstand go to
[https://www.sunsquare.co.uk/products/upstand/Skyview installation guide](https://www.sunsquare.co.uk/products/upstand/Skyview%20installation%20guide)
<https://www.sunsquare.co.uk/skylights-and-rooflights/sky-view/>

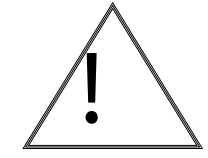

ISO BLOCO tape:
 A pre-compressed joint sealant tape for protection against wind drift, as well as providing both thermal and acoustic insulation while remaining permanently elastic to accommodate diurnal and other movement.

CAUTION: DO NOT OVERTIGHTEN SCREWS.

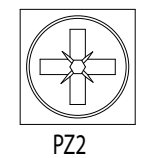

ITEM NO.	DESCRIPTION	QTY.
1	75mm fully insulated upstand supplied by Sunsquare Ltd. (Optional)	1
2	Skyview frame.	1
3	28mm Insulated Glass Unit.	1
4	4.5x50 Wood Screw.	12
5	ISO BLOCO joint sealant tape supplied by Sunsquare Ltd.	1
6	Skyview capping.	4

Customer

Title
Skyview.

Date

02/06/2015

Drawn By

WK

Material

N/A

Project

STD-1601-004 (I)

© 2014 This drawing remains the property of Sunsquare Limited and must not be copied or passed to a third party without written permission.

Sunsquare Limited
 Unit D1 Drinkstone Investment Park
 Kempson Way
 Bury St Edmunds
 Suffolk IP32 7AR
 0845 226 3172

sunsquare.co.uk